



→/client: EQS EVENTS

→ /show: MBE 2026

→ /venue: NASREC EXPO CENTRE

→ /dwg no: GLO A100a

→ /Revision: 002


→/date: 2026-02-17 8:55:13 AM

→ /ae: ...

→ /hall name: HALL 5

→ /designer: OLIVER

[PLEASE NOTE - GRID @ 1000mm x 1000mm]

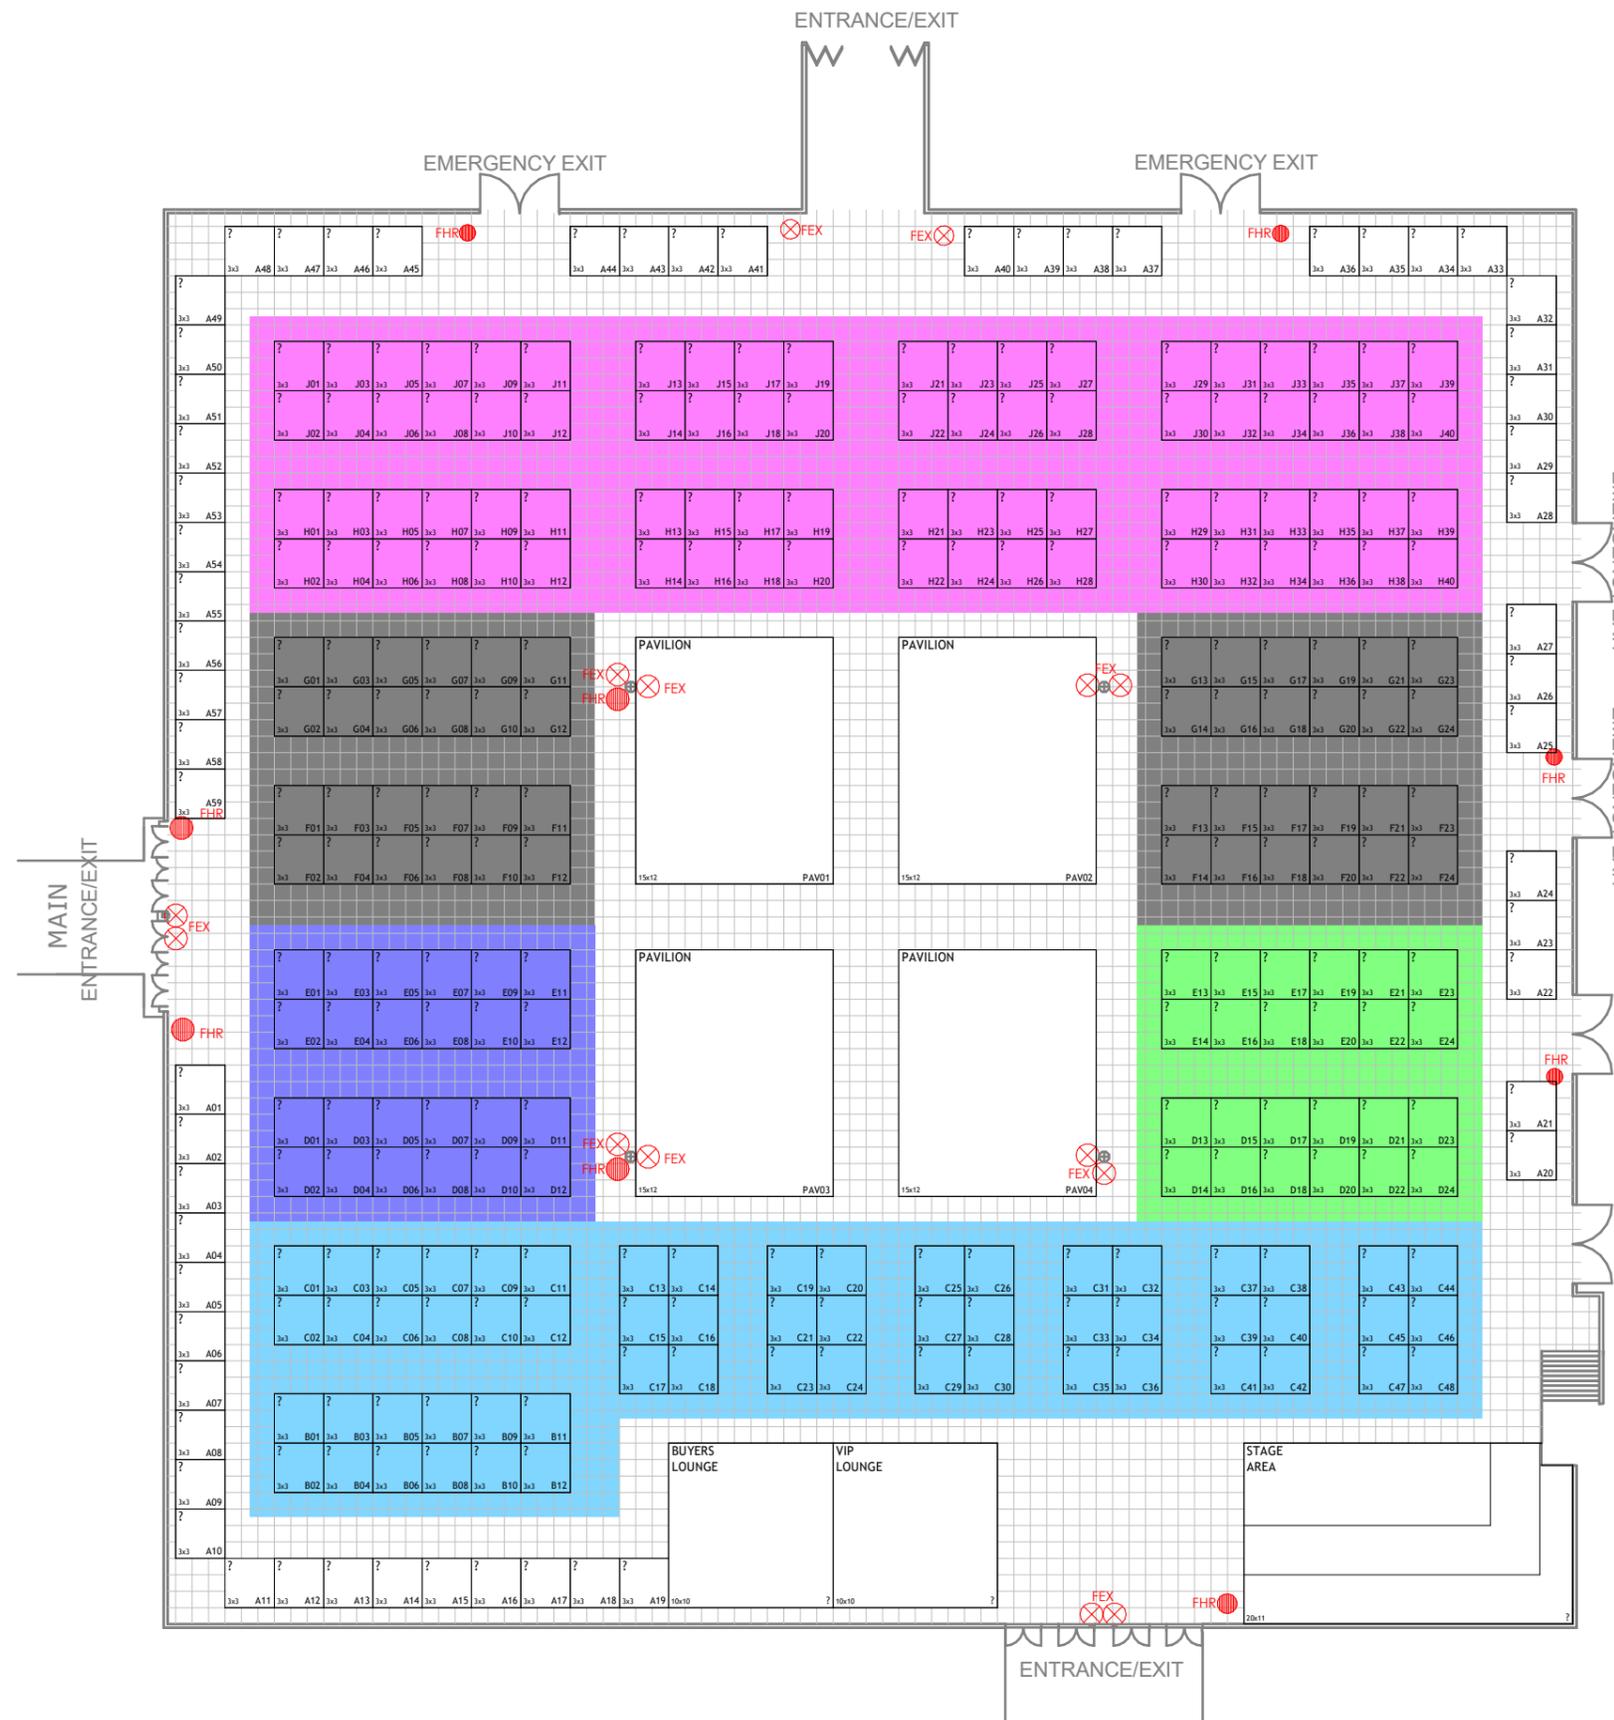

Stand Schedule

Qty	Stands
295	3x3
2	10x10
4	15x12
1	20x11

ZONE LEGEND:

- BEAUTY ZONE - J01-J40, H01-H40
- HAIR ZONE - G01-G24, F01-F24
- CREATIVE INDUSTRIES ZONE - E13-E24, D12-D24
- SCIENCE & TECHNOLOGY ZONE - E01-E12, D13-D24
- OEM/ODM ZONE - B01-B12, C01-C48
- GHANA PAVILION - TO BE CONFIRMED
- MARKETING LOUNGE - TO BE CONFIRMED

1 STAND LAYOUT
1 : 430

COPYRIGHT

ALL RIGHTS RESERVED



→ /client: EQS EVENTS

→ /show: MBE 2026

→ /venue: NASREC EXPO CENTRE

→ /dwg no: GLO A100

→ /Revision: 002

→ /date: 2026-02-17 8:55:13 AM

→ /ae: ...

→ /hall name: HALL 5

→ /designer: OLIVER



COPYRIGHT